




SECTION OF SUMP AT XX

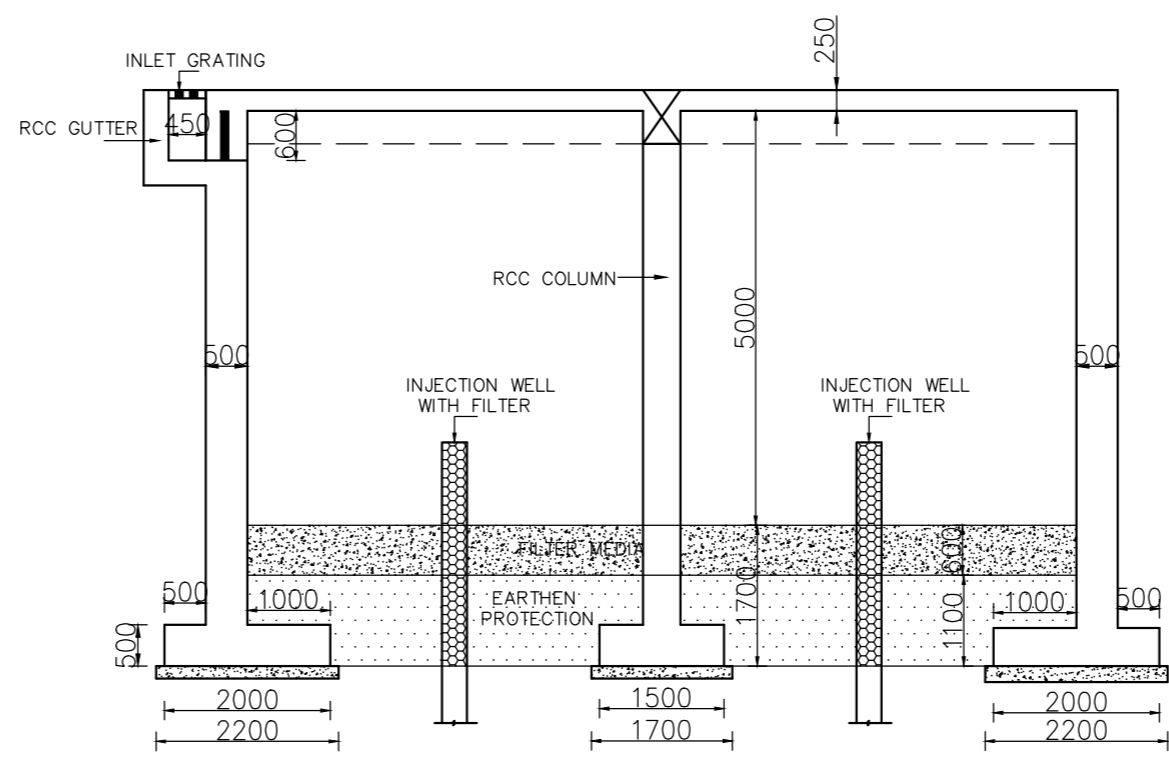

SECTION OF SUMP AT YY

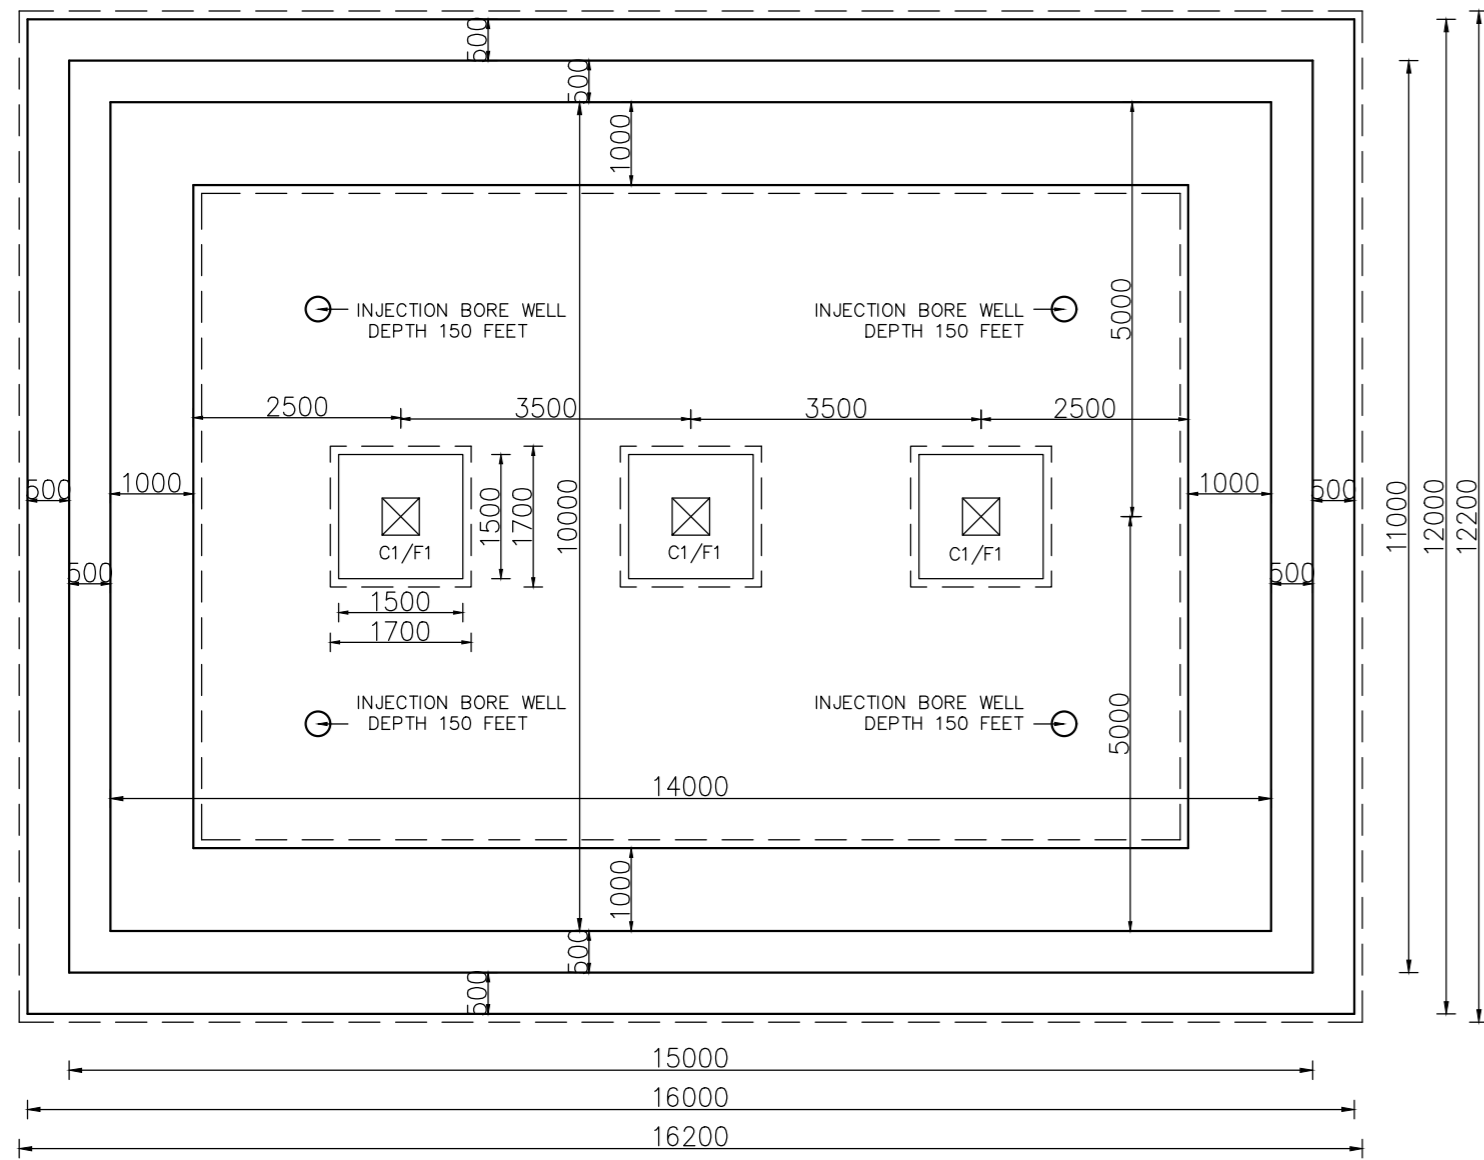


PLAN OF SUMP AT FOUNDATION LEVEL

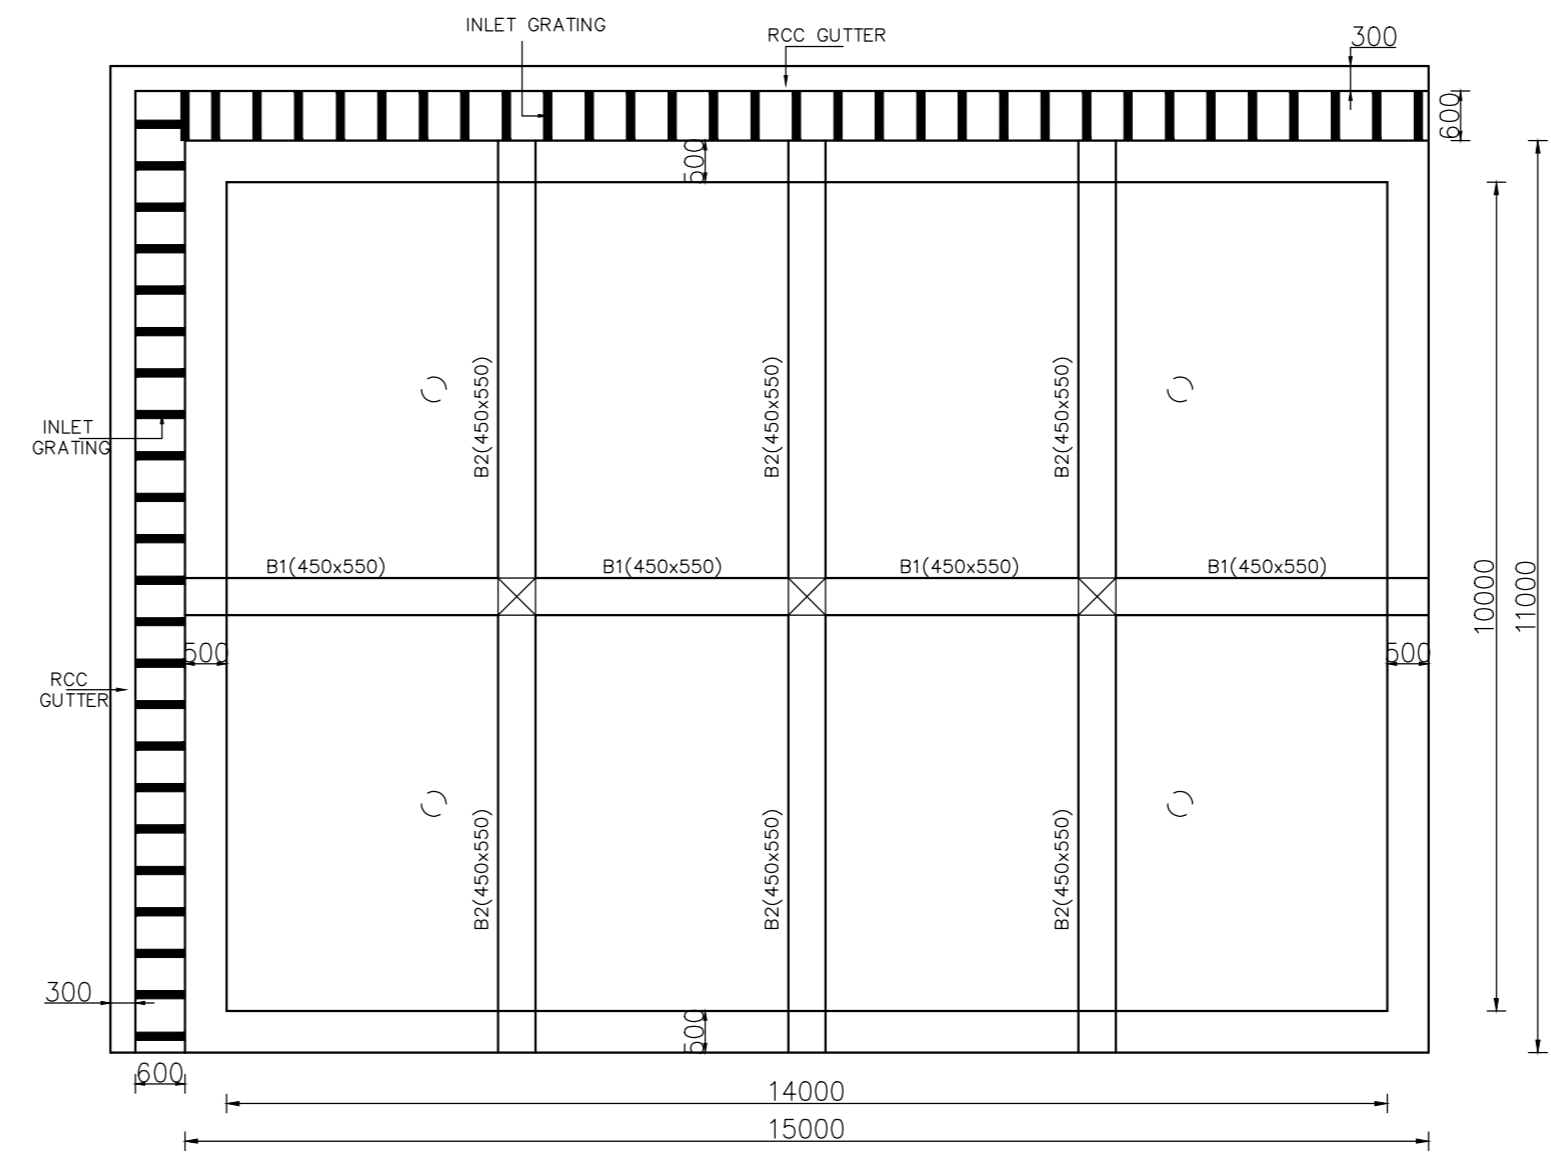

PLAN OF SUMP AT TOP

NOTES:

- 1) ALL DIMENSIONS ARE IN MILLIMETERS, UNLESS OTHERWISE SPECIFIED.
- 2) DO NOT SCALE THE DRAWING. FOLLOW THE INDICATED DIMENSIONS ONLY.
- 3) ANY DISCREPANCY IN THE DRAWING SHOULD BE BROUGHT TO THE NOTICE OF THE CONSULTANTS.
- 4) GRADE OF CONCRETE.: M30
- 5) FOR STEEL, USE HYSD BARS OF GRADE FE 500.
- 6) LAPS OTHER THAN THOSE SHOWN IN THE DRAWING MAY BE PROVIDED IN THE REINFORCEMENT BARS, WHEREVER REQUIRED, AS PER THE STANDARD LAPS.
- 7) AT NO SECTION MORE THAN 50% OF BARS SHOULD BE OVERLAPPED AND LAPS SHALL BE STAGGERED.
- 8) CLEAR COVER:
SIDE WALL: 50MM
RAFT : 75MM

CLIENT	GREATER HYDERABAD MUNICIPAL CORPORATION	
PROJECT	CONSTRUCTION OF RAIN WATER COLLECTION SUMP	
TITLE	PLAN AND SECTIONS OF SUMP (14.0x10.0x5.0)	
CONSULTANTS	 KVR CONSULTANCY SERVICES H.No: 4-1-970, Ahuja Estates, Upasana, Block-C, 415, Abids road, Hyderabad-500 001, M no: +-91 9246153159, Email id : kdevendar_reddi@yahoo.com	
DESIGNED :	DEVENDAR REDDY.K	DT:
CHECKED :	DEVENDAR REDDY.K	REV: R0
DRAWING NO:KVR/TS/GHMC/SUMP/01		