

URBAN FLOOD MITIGATION - RAIN WATER HOLDING STRUCTURE

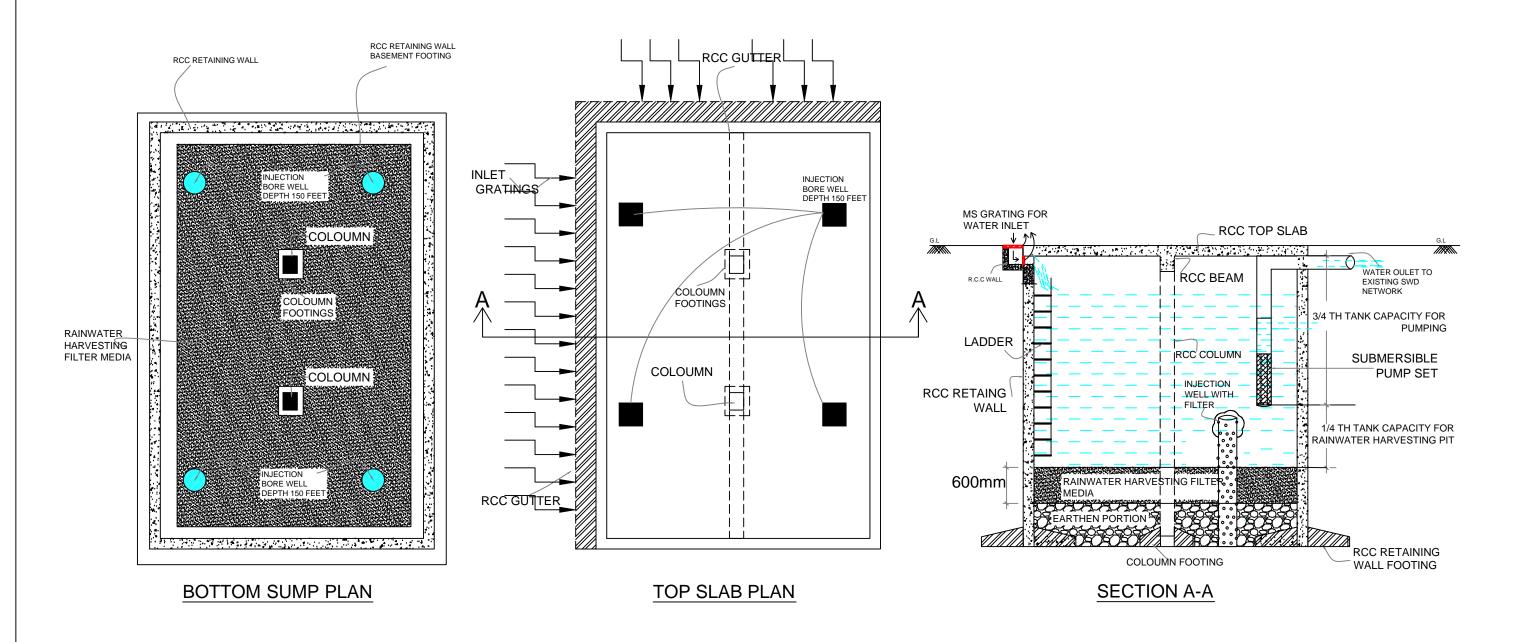

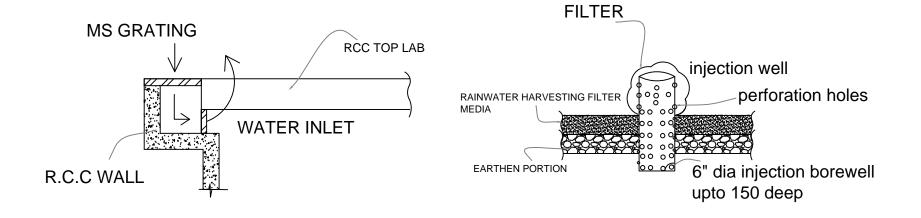

TYPICAL SAMPLES DRAWINGS OF SUMP